


ROOF SLOPE IN 12

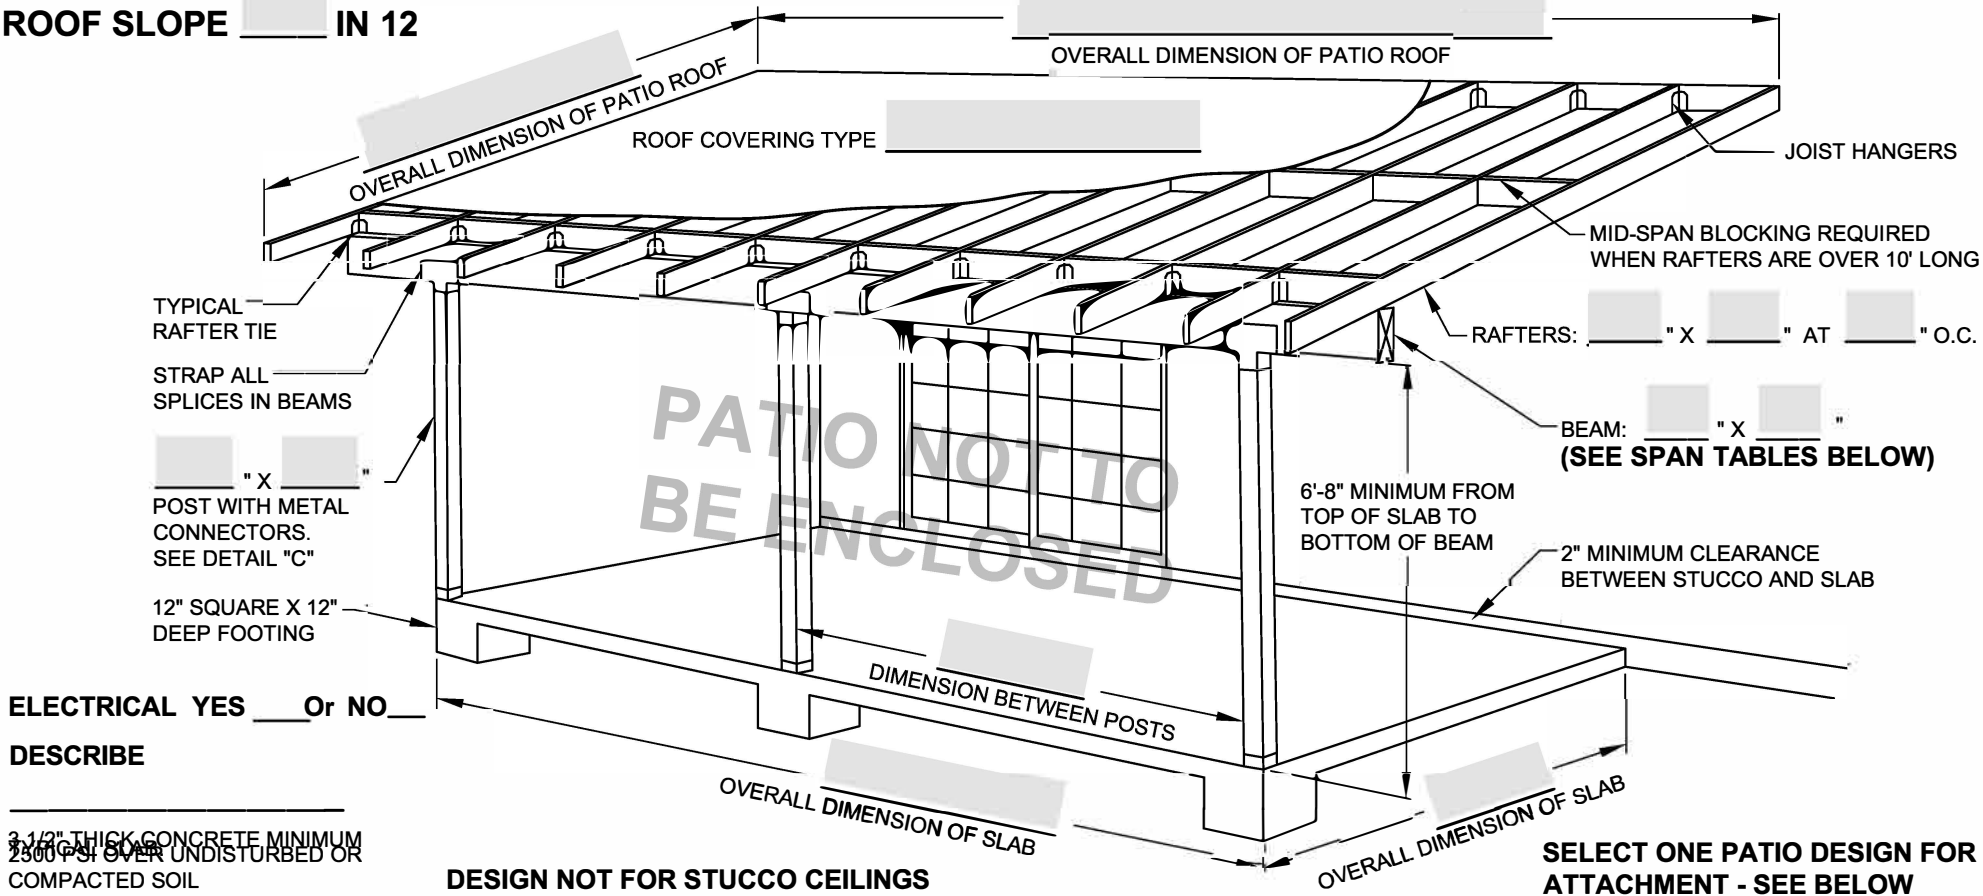




ELECTRICAL YES ☐ Or NO ☐

DESCRIBE

3 1/2" THICK CONCRETE MINIMUM
2500 PSI OVER UNDISTURBED OR
COMPACTED SOIL

DESIGN NOT FOR STUCCO CEILINGS

SELECT ONE PATIO DESIGN FOR
ATTACHMENT - SEE BELOW

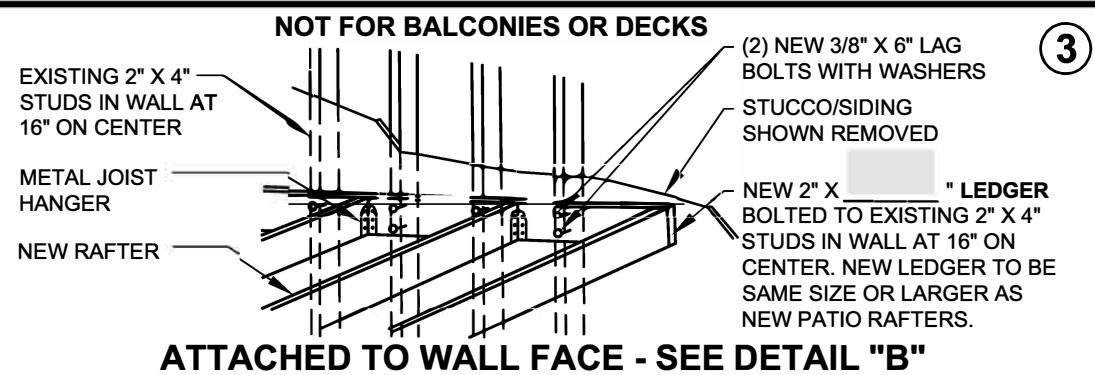
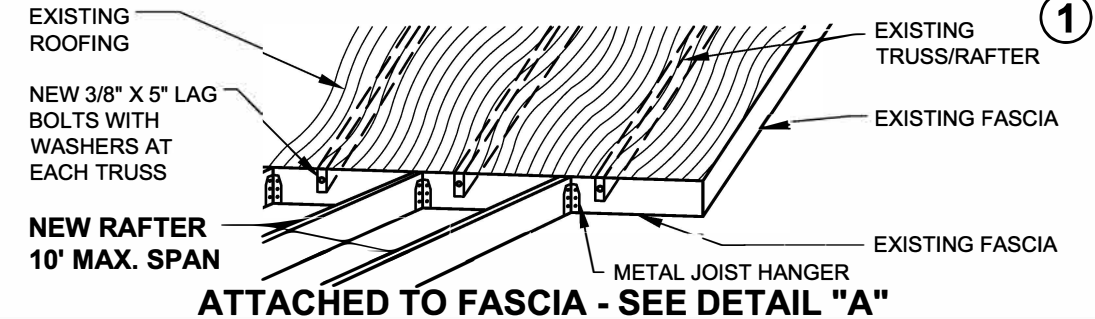
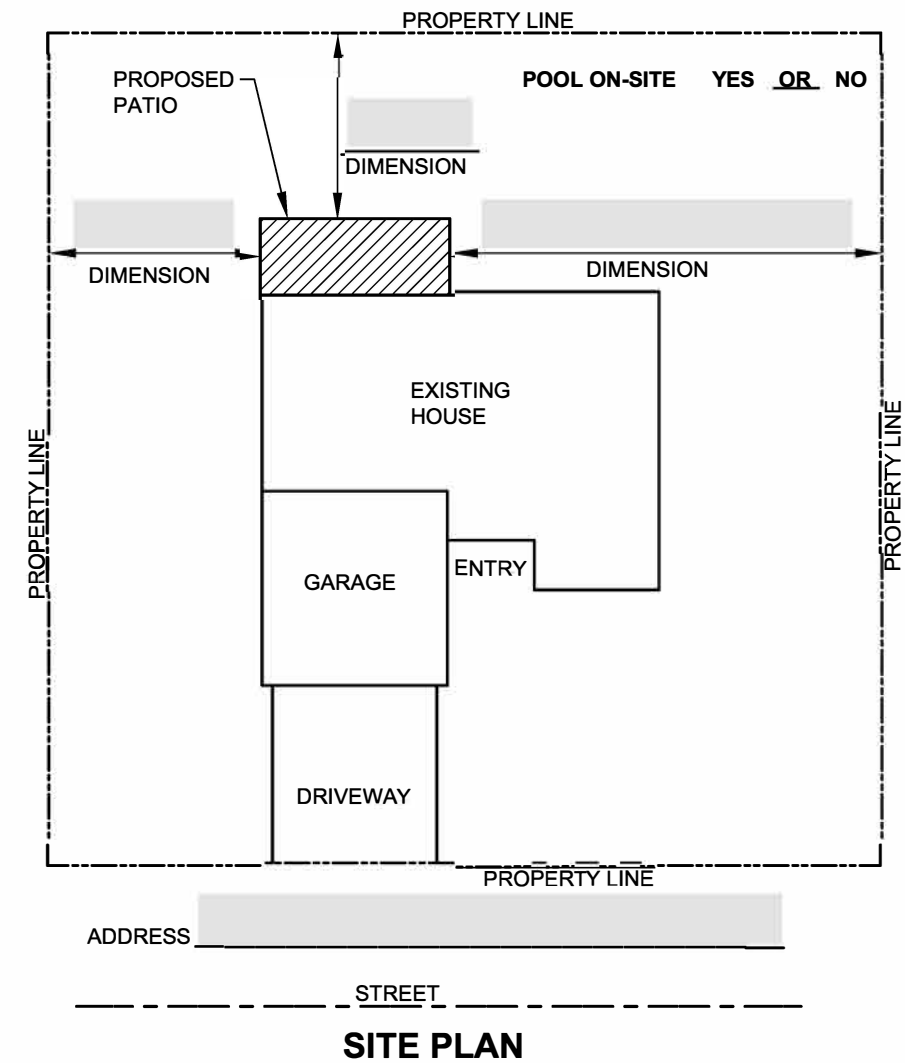


- ROOFING NOTES:**
- ROLL ROOFING (CAP SHEET OVER 1 OR 2 LAYERS OF FELT) WILL NOT BE APPROVED.
 - BUILT-UP TYPES:
 - 2 LAYER - 15LB UNDERLAYMENT
 - 1 LAYER - 60LB CAP SHEET MOPPED (ROOFING PLIES)
 - 90LB MINERAL SURFACED
 - TORCH DOWN ROOF SYSTEM PER MANUF. SPECIFICATIONS.
 - METAL OR TRANSLUCENT PANELS PER MANUF. SPECIFICATIONS. SLOPE AND CONNECTION PER MANUF. SPECIFICATIONS.
 - ASPHALT SHINGLES WITH 1 LAYER - 15LB UNDERLAYMENT SHALL HAVE 4:12 AND GREATER SLOPE. FOR SLOPES 2:12 AND UNDER 4:12 ASPHALT SHINGLES ARE SELF SEALING WITH 2 LAYERS OF 15LB UNDERLAYMENT APPLIED SHINGLE FASHION PER MANUF. SPECIFICATIONS.
 - CONCRETE TILE WITH 1 LAYER - 30LB UNDERLAYMENT SHALL HAVE 4:12 AND GREATER SLOPE.

- GENERAL NOTES:**
- MATERIALS TO BE #2 DOUGLAS FIR MINIMUM.
 - ALL EXPOSED METAL (HANGERS, NAILS, ETC.) TO BE GALVANIZED.
 - CONCRETE FOOTINGS REQUIRED.
 - ROOF SHEATHING 1/2" CDX OR 7/16" OSB MINIMUM - NAILING: 8d-6" O.C. EDGES AND 12" O.C. FIELD

- PLAN SUBMITTAL INFORMATION:**
- PROVIDE 2 COPIES OF ALL DRAWINGS.
 - SETBACKS SHALL MEET RESIDENTIAL ZONE REQUIREMENTS

- INSPECTION ORDER:**
- ITEM # 6, FOUNDATION
 - ITEM # 40, ROOF SHEATHING (BEFORE COVERING ROOF)
 - ITEM # 23, ROUGH FRAMING, #22 ROUGH ELECTRIC
 - ITEM #24, LATH (FOR STUCCO)
 - ITEM # 106, BUILDING FINAL - ALL EXTERIOR WOOD TO BE PRIMED/SEALED

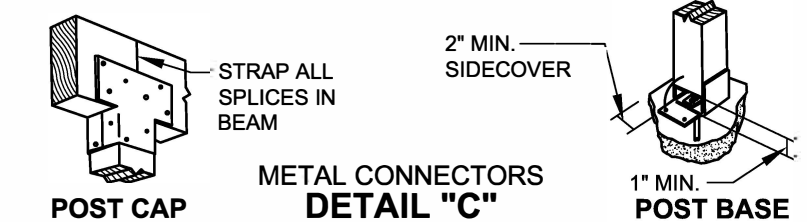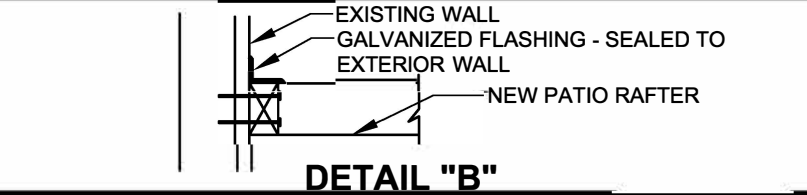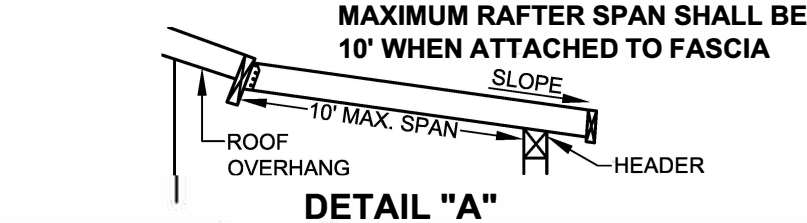

BEAM SPAN TABLE			
DISTANCE BETWEEN POST CENTERS:	MINIMUM BEAM DIMENSIONS:		
4'	4" X 4"		
6'	4" X 6"		
8'	4" X 8"		
10'	4" X 10"		
12'	4" X 12"		

RAFTER SPAN TABLE/FOR ROOF LOADS ONLY			
LUMBER SIZE	SPACING ON CENTER	MAX. SPAN DOUG. FIR #1	MAX. SPAN DOUG. FIR #2
2" X 6"	12"	15' - 11"	15' - 4"
	16"	14' - 2"	13' - 9"
	24"	12' - 4"	11' - 7"
2" X 8"	12"	20' - 11"	20' - 3"
	16"	18' - 9"	18' - 1"
	24"	15' - 10"	14' - 10"



Revision Date: 10/28/09 By L. Garza

PATIO GUIDELINE SHEET

NOT TO SCALE

PERMIT NUMBER

ALL WORK SHALL COMPLY WITH APPLICABLE CODES

NAME:

ADDRESS:

PHONE: